

Slaine -
Don't know if
these are
useful to you.
Slightly dated
- 1996.

Paul VB



- LEGEND:**
- P.O.P. DITCHES W/FLOW DIRECTION
 - DRAINAGE AREA BOUNDARY
 - P.O.P. STORM SEWER W/SEWER DIA. AND FLOW DIRECTION
 - P.O.P. DRYWELLS
 - P.O.P. DREDGE PIPE
 - C.O.P. STORM SEWER W/SEWER DIA. AND FLOW DIRECTION
 - C.O.P. CONTAINMENT AND TREATMENT PONDS
 - PRIVATE PARTY OWNERSHIP OUTFALLS AND STORM SEWER W/SEWER DIA. AND FLOW DIRECTION

WILLAMETTE RIVER

COLUMBIA RIVER

DRYWELLS

SPILL CONTAINMENT POND AND WATER QUALITY TREATMENT POND

BYBEE LAKE

BYBEE LAKE

SMITH LAKE

| NO. | DATE | BY | REVISIONS | CK'D | APP'V'D | NO. | DATE | BY | REVISIONS | CK'D | APP'V'D |
|-----|------|----|-----------|------|---------|-----|------|----|-----------|------|---------|
| | | | | | | | | | | | |



PORT OF PORTLAND
PORTLAND, OREGON

95D037 DESIGN NUMBER 51834 PROJECT NUMBER

DESIGNED BY R. WASHINGTON
 DRAWN BY R. WASHINGTON
 CHECKED BY S. LASZLO
 DATE AUGUST 1996
 SCALE 1" = 500'

RIVERGATE INDUSTRIAL DISTRICT
MASTER DRAINAGE PLAN
 SUBMITTED BY *John A. Washington*
 DRAWING NO. RG 96-25 1/3 (C-1)
 REDUCED 50%

DATE OF PHOTO - MAY 28, 1995



- LEGEND:**
- - - - - DRAINAGE AREA BOUNDARY
 - P.O.P. STORM SEWER W/SEWER DIA. AND FLOW DIRECTION
 - - - - - P.O.P. DITCHES W/FLOW DIRECTION
 - ||||| P.O.P. DREDGE PIPE
 - C.O.P. STORM SEWER W/SEWER DIA. AND FLOW DIRECTION
 - - - - - CONTAINMENT AND TREATMENT PONDS
 - ||||| TO BE REMOVED

DATE OF PHOTO - MAY 28, 1995

| NO. | DATE | BY | REVISIONS | CK'D | APP'V'D | NO. | DATE | BY | REVISIONS | CK'D | APP'V'D |
|-----|------|----|-----------|------|---------|-----|------|----|-----------|------|---------|
| | | | | | | | | | | | |



PORT OF PORTLAND
PORTLAND, OREGON

95D037
DESIGN NUMBER

51824
PROJECT NUMBER

DESIGNED BY R. WASHINGTON

DRAWN BY R. WASHINGTON

CHECKED BY S. LASZLO

DATE AUGUST 1996

SCALE 1" = 500'


RIVERGATE INDUSTRIAL DISTRICT

MASTER DRAINAGE PLAN

SUBMITTED BY *John A. Washington*

DRAWING NO. RG 96-25 3/3 (C-3)

REDUCED 500%

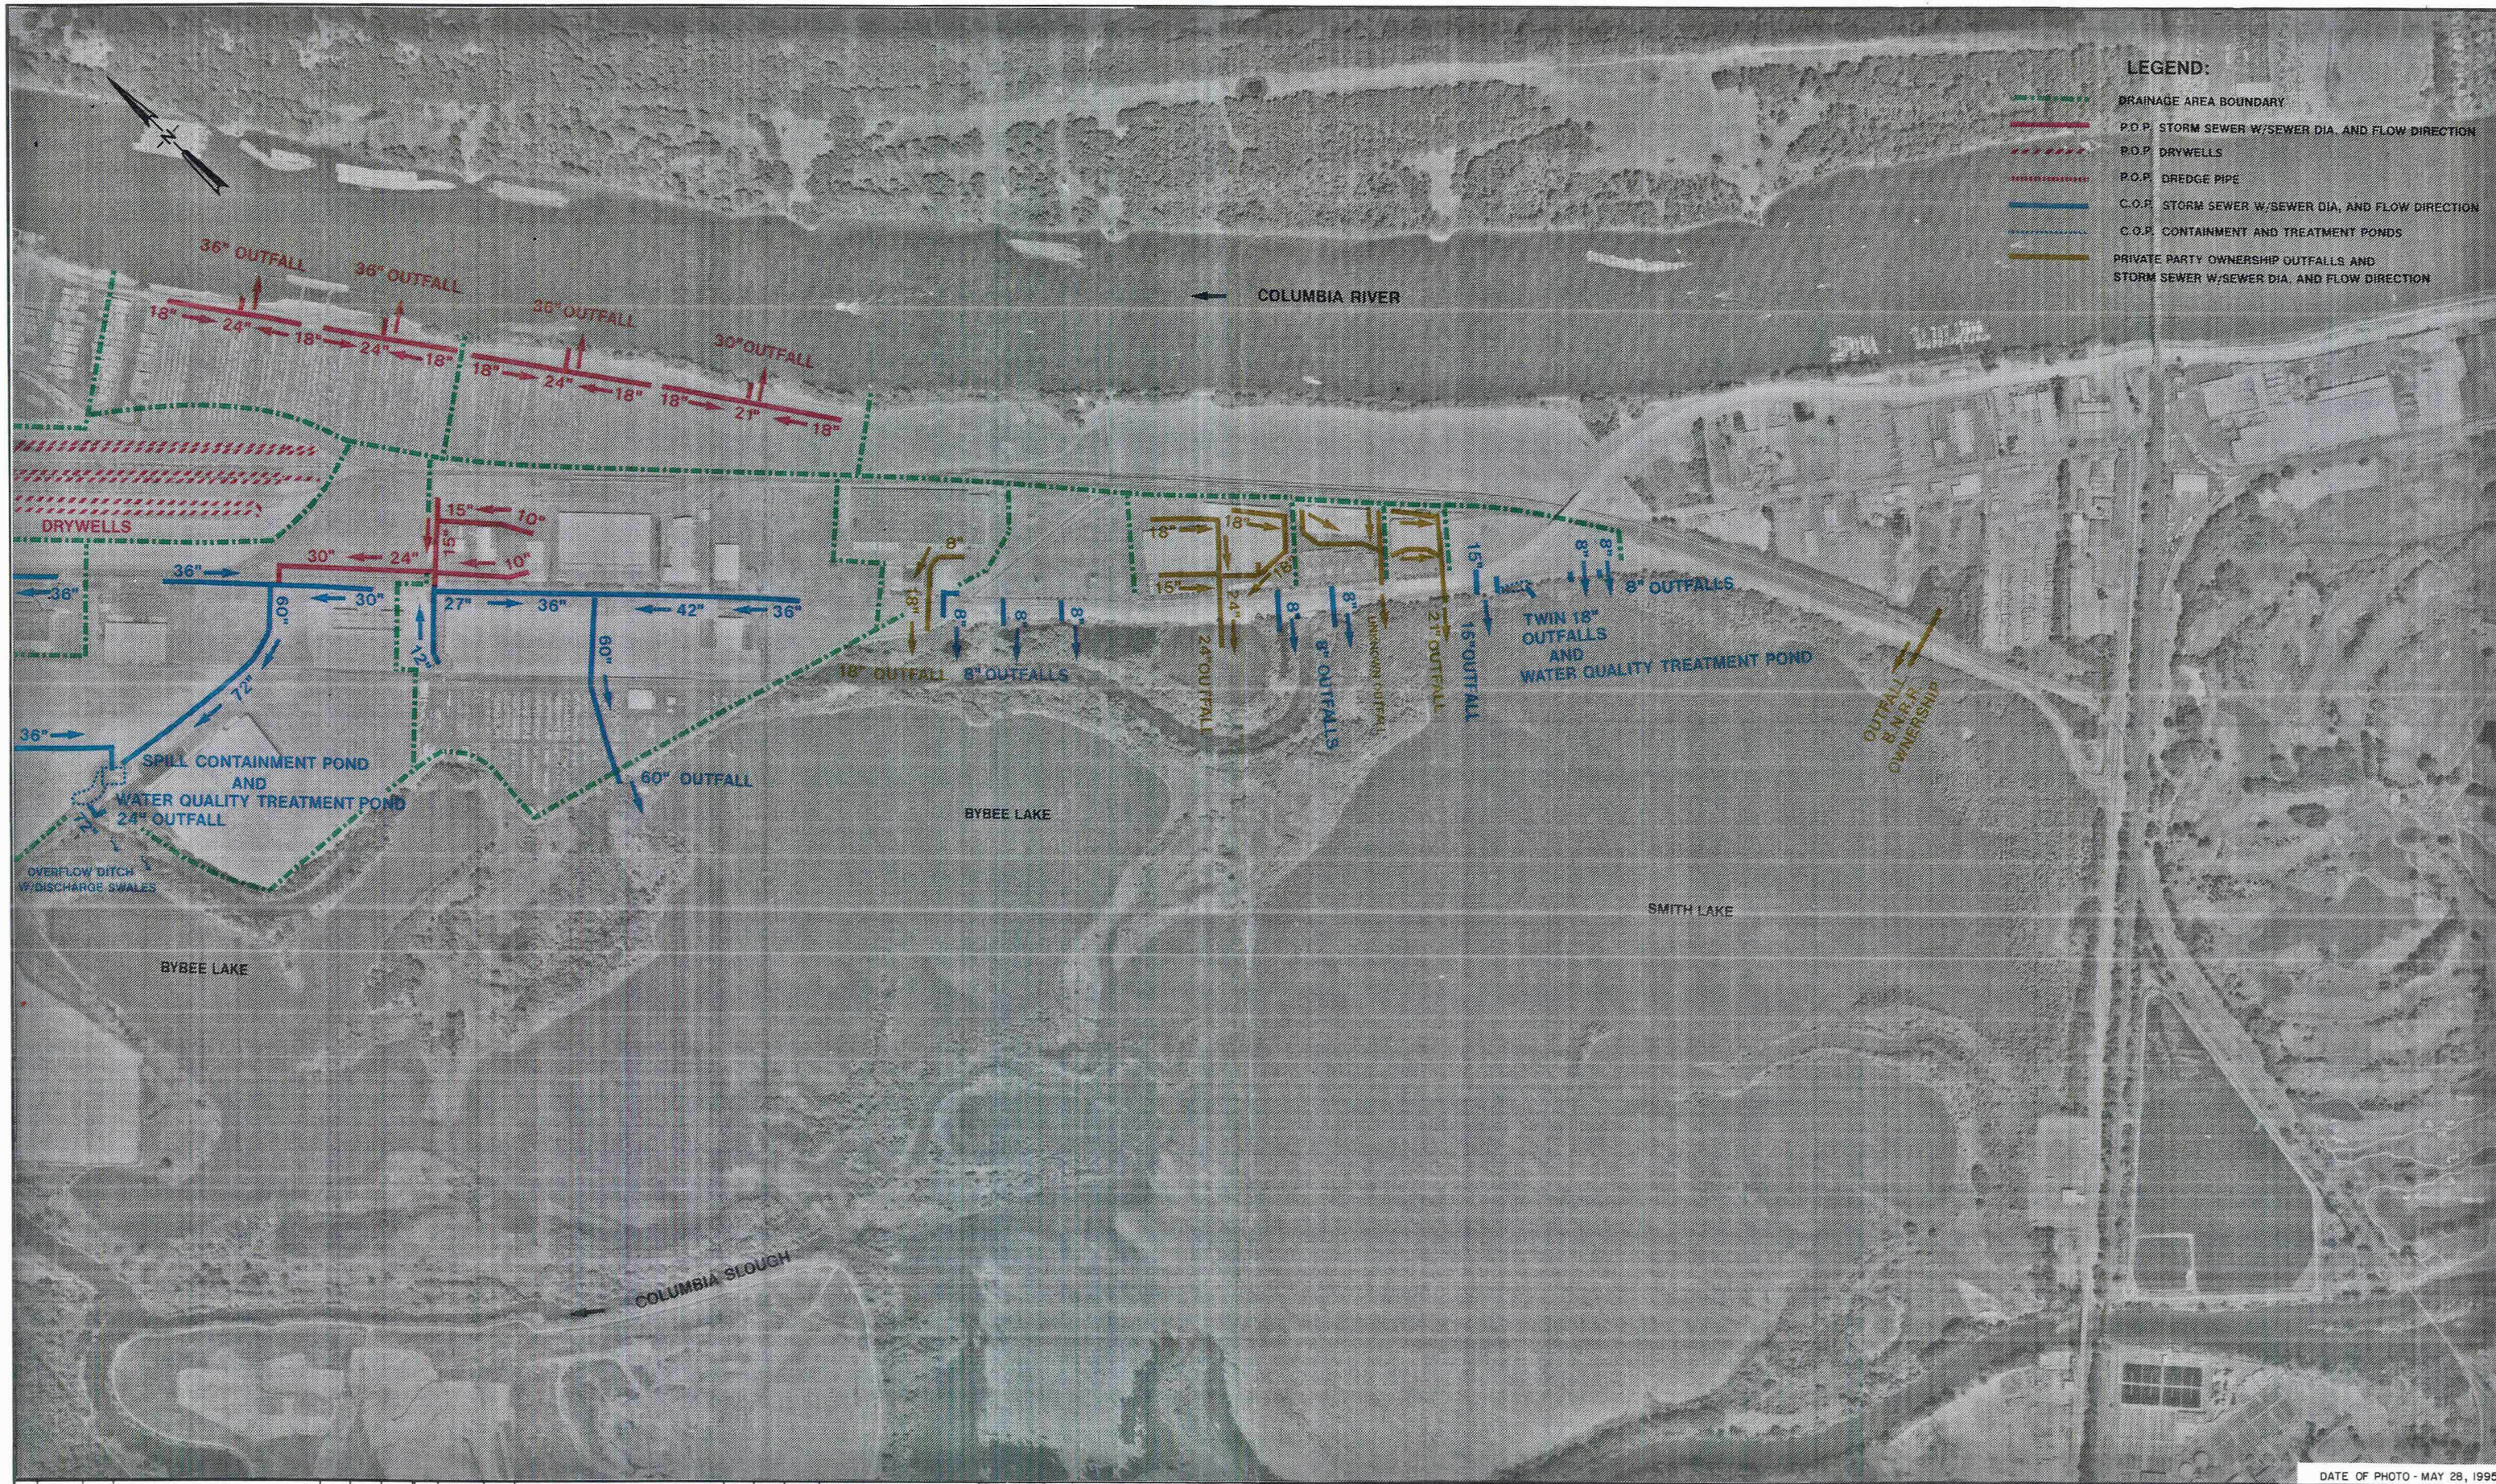

DATE OF PHOTO - MAY 28, 1995

| NO. | DATE | BY | REVISIONS | CK'D | APP'V'D | NO. | DATE | BY | REVISIONS | CK'D | APP'V'D |
|-----|------|----|-----------|------|---------|-----|------|----|-----------|------|---------|
| | | | | | | | | | | | |
| | | | | | | | | | | | |
| | | | | | | | | | | | |
| | | | | | | | | | | | |



| | |
|--------------------------------------|-------------------------|
| PORT OF PORTLAND PORTLAND, OREGON | |
| 95D037 DESIGN NUMBER | 51834 PROJECT NUMBER |

| | |
|-------------|---------------|
| DESIGNED BY | R. WASHINGTON |
| DRAWN BY | R. WASHINGTON |
| CHECKED BY | S. LASZLO |
| DATE | AUGUST 1996 |
| SCALE | 1" = 500' |

| | |
|---|-----------------------------------|
| RIVERGATE INDUSTRIAL DISTRICT | |
| MASTER DRAINAGE PLAN | |
| SUBMITTED BY <i>John A. Washington</i> | DRAWING NO. RG 96-25 2/3 (C-2) |

REDUCED 50%