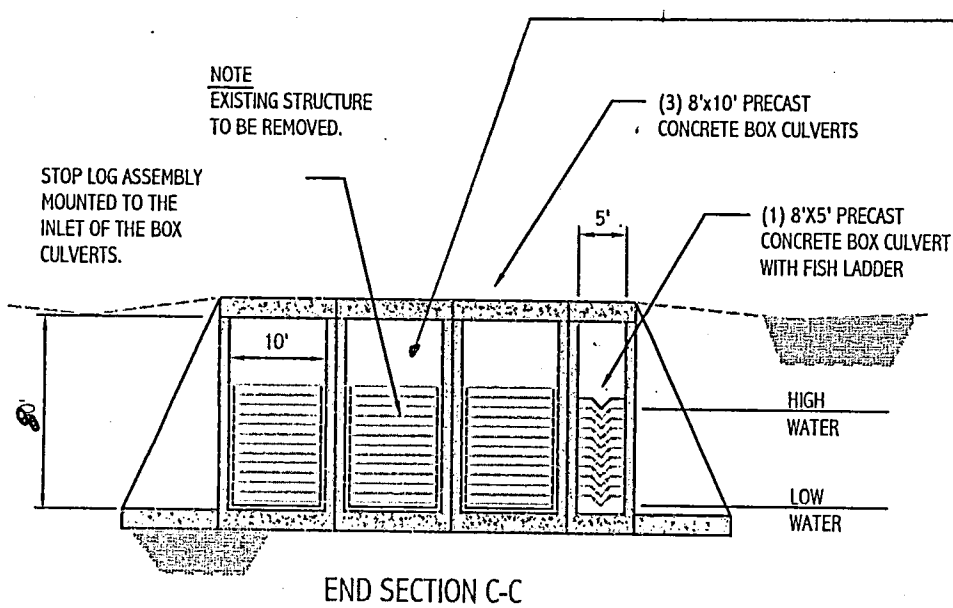
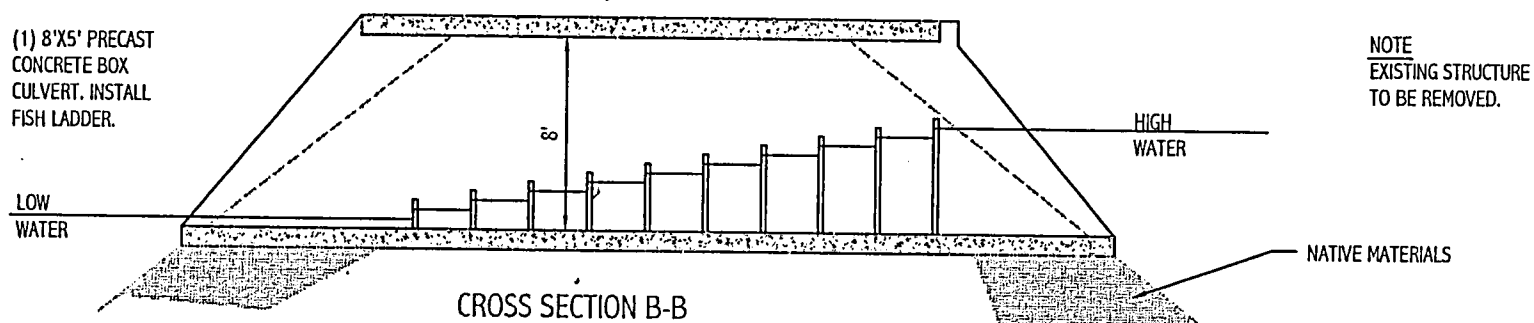
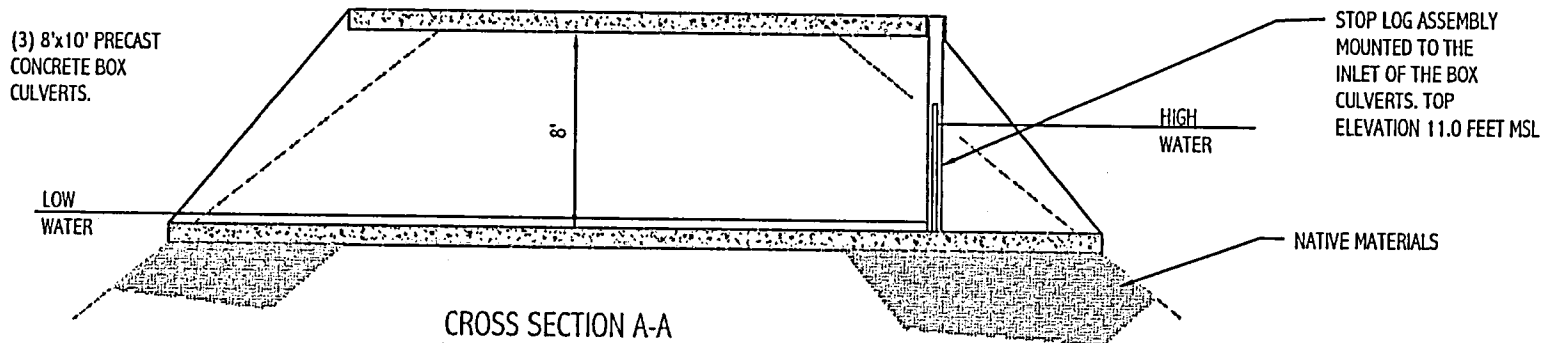

 DUCKS UNLIMITED INC. <small>WFO - PMW FIELD OFFICE</small>	PROJECT NO. OR-032-001	DESIGNED BY: KMD
	OWEB Proposal Smith/Bybee Lakes	
DATE 01/29/02	SHEET NO. 1 of 2	APPROVED BY: DPG



NOTE:

Each 10' bay will be divided in thirds using I-Beams, to allow for 3.25' long stop-logs

 DUCKS UNLIMITED INC. WFO - PMW FIELD OFFICE	PROJECT NO. OR-032-001	DESIGNED BY: KMD
	OWEB Proposal Smith/Bybee Lakes	
DATE 01/29/01	SHEET NO. 2 of 2	CHECKED BY: DPG
APPROVED BY:		APPROVED BY: