



NAVD88

**PREFERRED ALTERNATIVE PROFILE**

HORIZONTAL SCALE: 1"=40'  
 VERTICAL SCALE: 1"=0.5'  
 80X VERTICAL EXAGGERATION

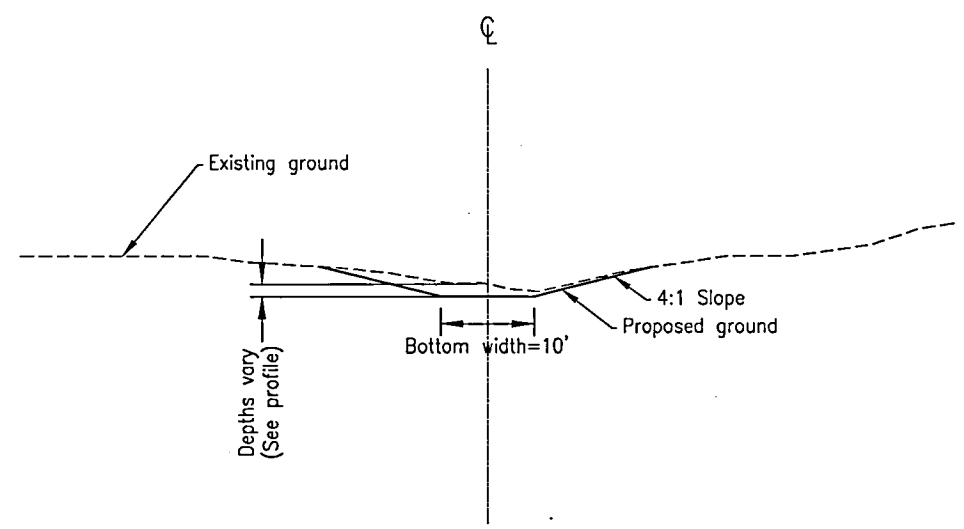

**Section A (NTS)**  
 Sta. 2+81 to 24+94  
 Sta. 25+08 to 54+00

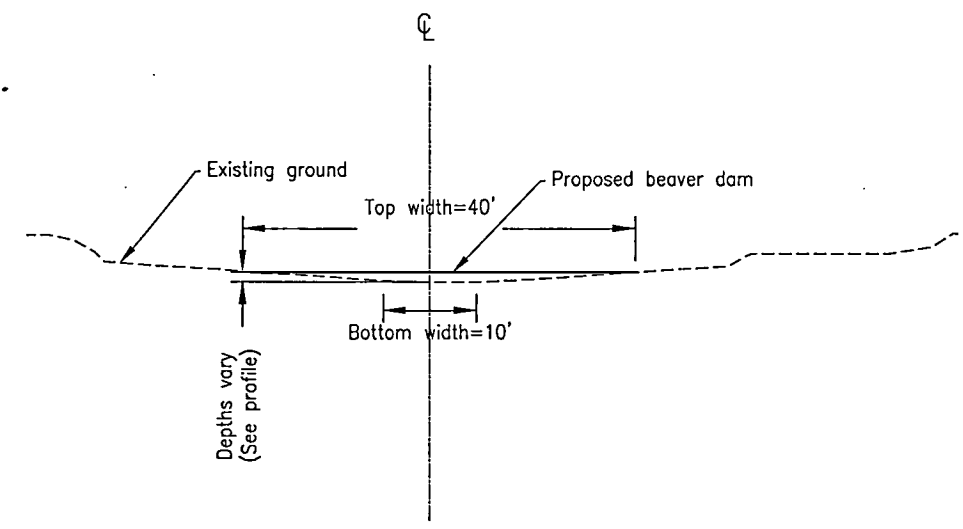

**Section B (NTS)**  
 Sta. 24+94 to 25+08

**TYPICAL SECTIONS**

NO.		DATE		BY		REVISION COMMENTS	

**ALTERNATIVES ANALYSIS**  
**Smith & Bybee Channel Management Solutions**  
 METRO  
 Preferred Alternative  
 Profile and Section Views

**otak**  
 Hanmi Global Partner  
 808 SW 3rd Ave, Ste. 300  
 Portland, OR 97204  
 Phone: (503) 287-6825  
 Fax: (503) 415-2304  
 www.otak.com

PROJ # 16936A  
 Project No. Drawing No.  
**1B**  
 Sheet No.  
 © Otak, Inc. 2015

2015/08/01 Oct 31, 2015 - 10:18am melismium L:\Project\16936A\16936A\CADD\A\Alternative Preferred.dwg Layout Name: Profile