
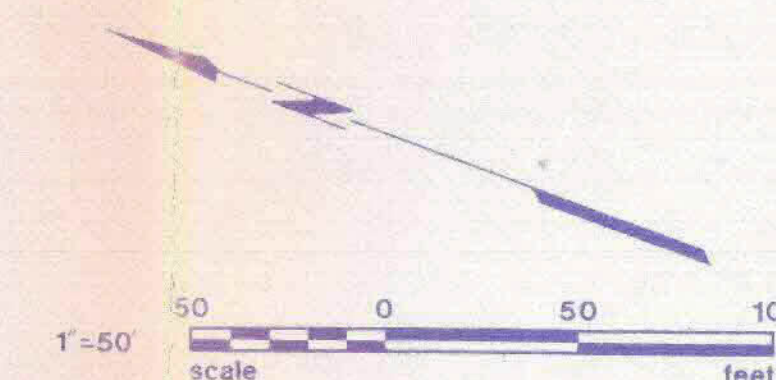


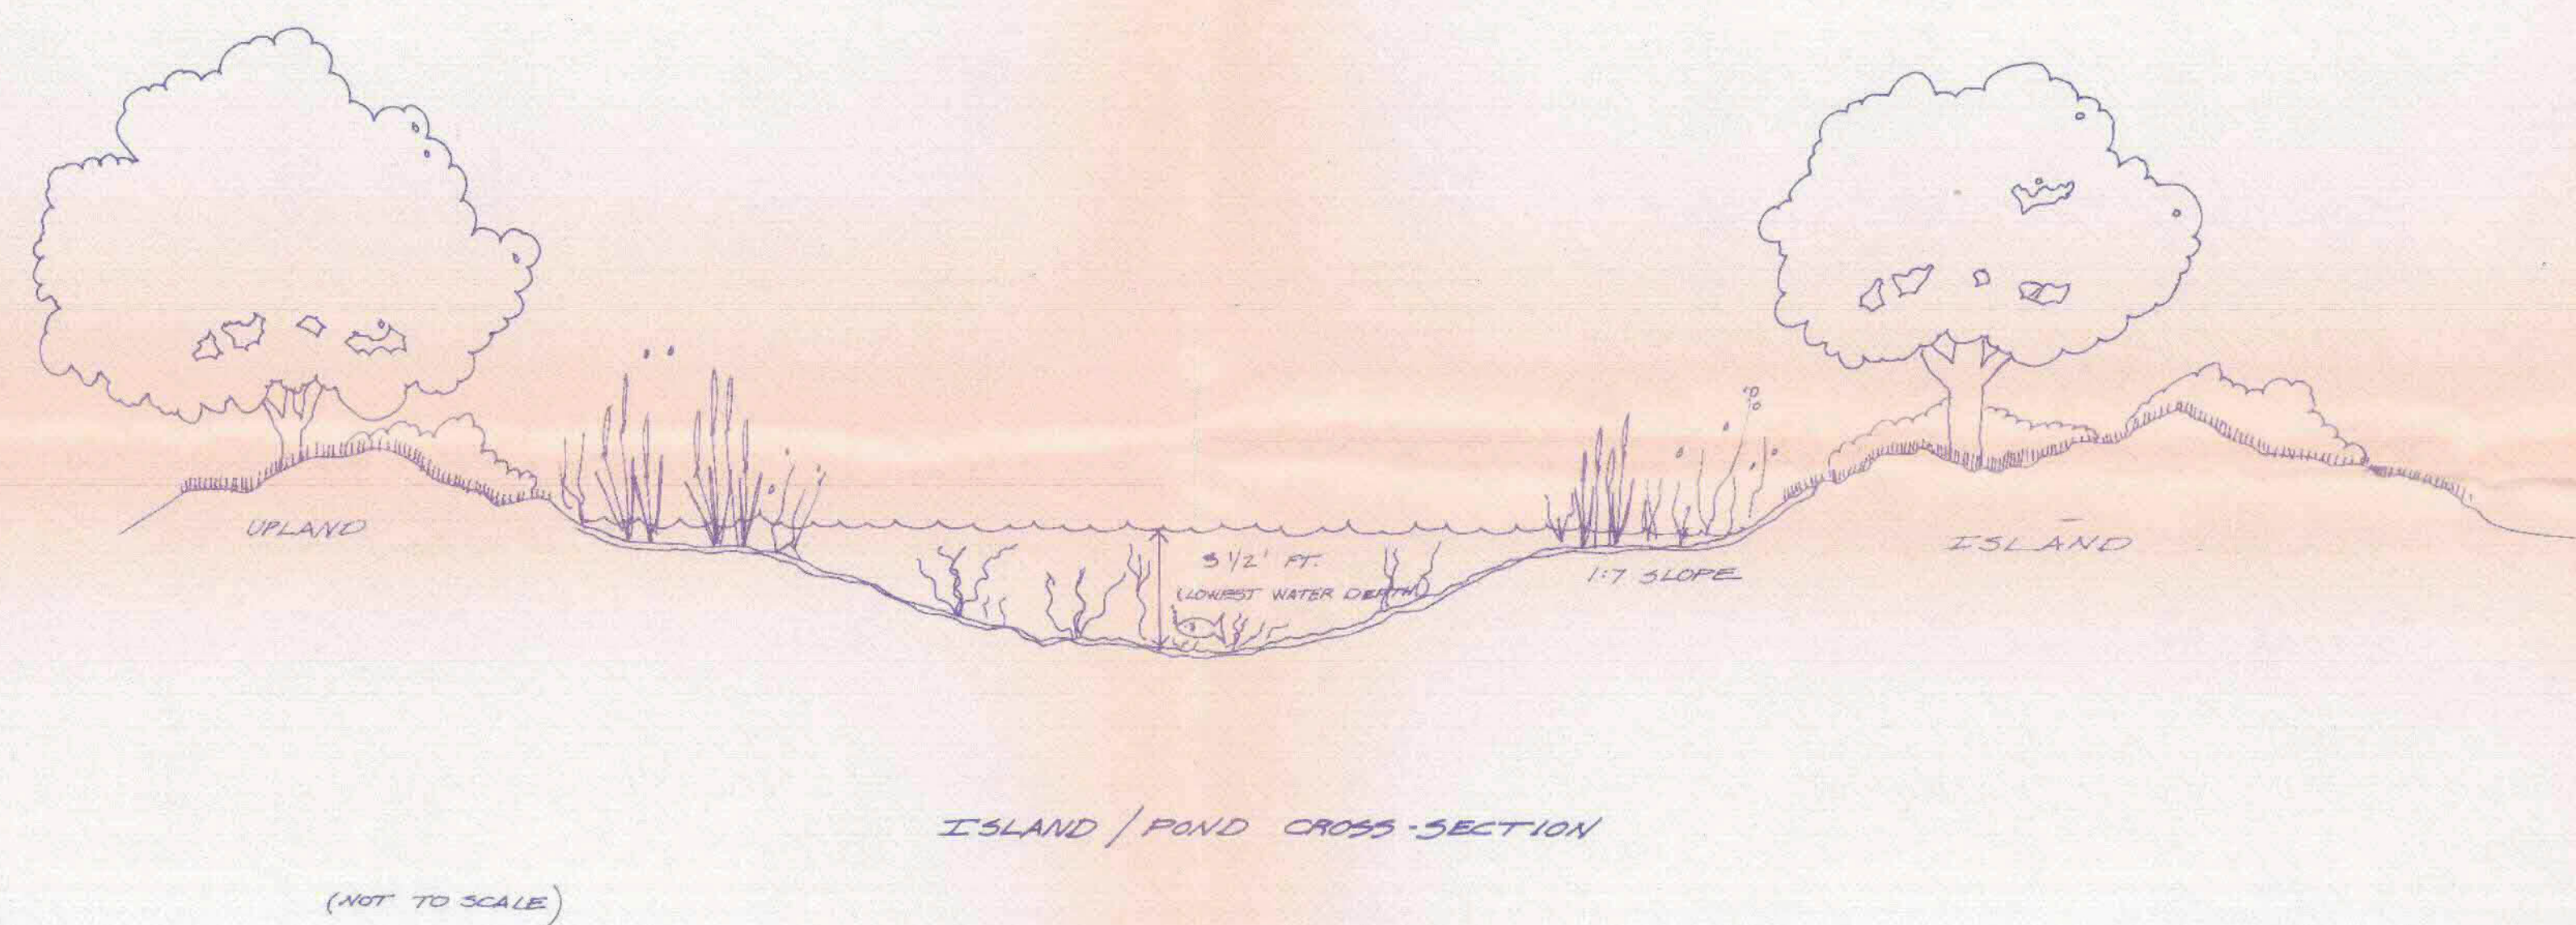



NEW PLANTINGS WILL BE INTEGRATED WITH EXISTING
VEGETATION, WHICH WILL BE PRESERVED TO THE EXTENT PRACTICAL.

DRAWING NO. **RG88-33 2/2**

[illegible]


PROJECT MANAGER

DESIGNED BY Donna Robinson
DRAWN BY Donna Robinson
CHECKED BY Rellie Montez
DATE 8/29/88
SCALE 1" = 50'0

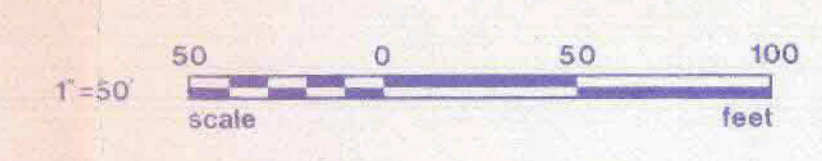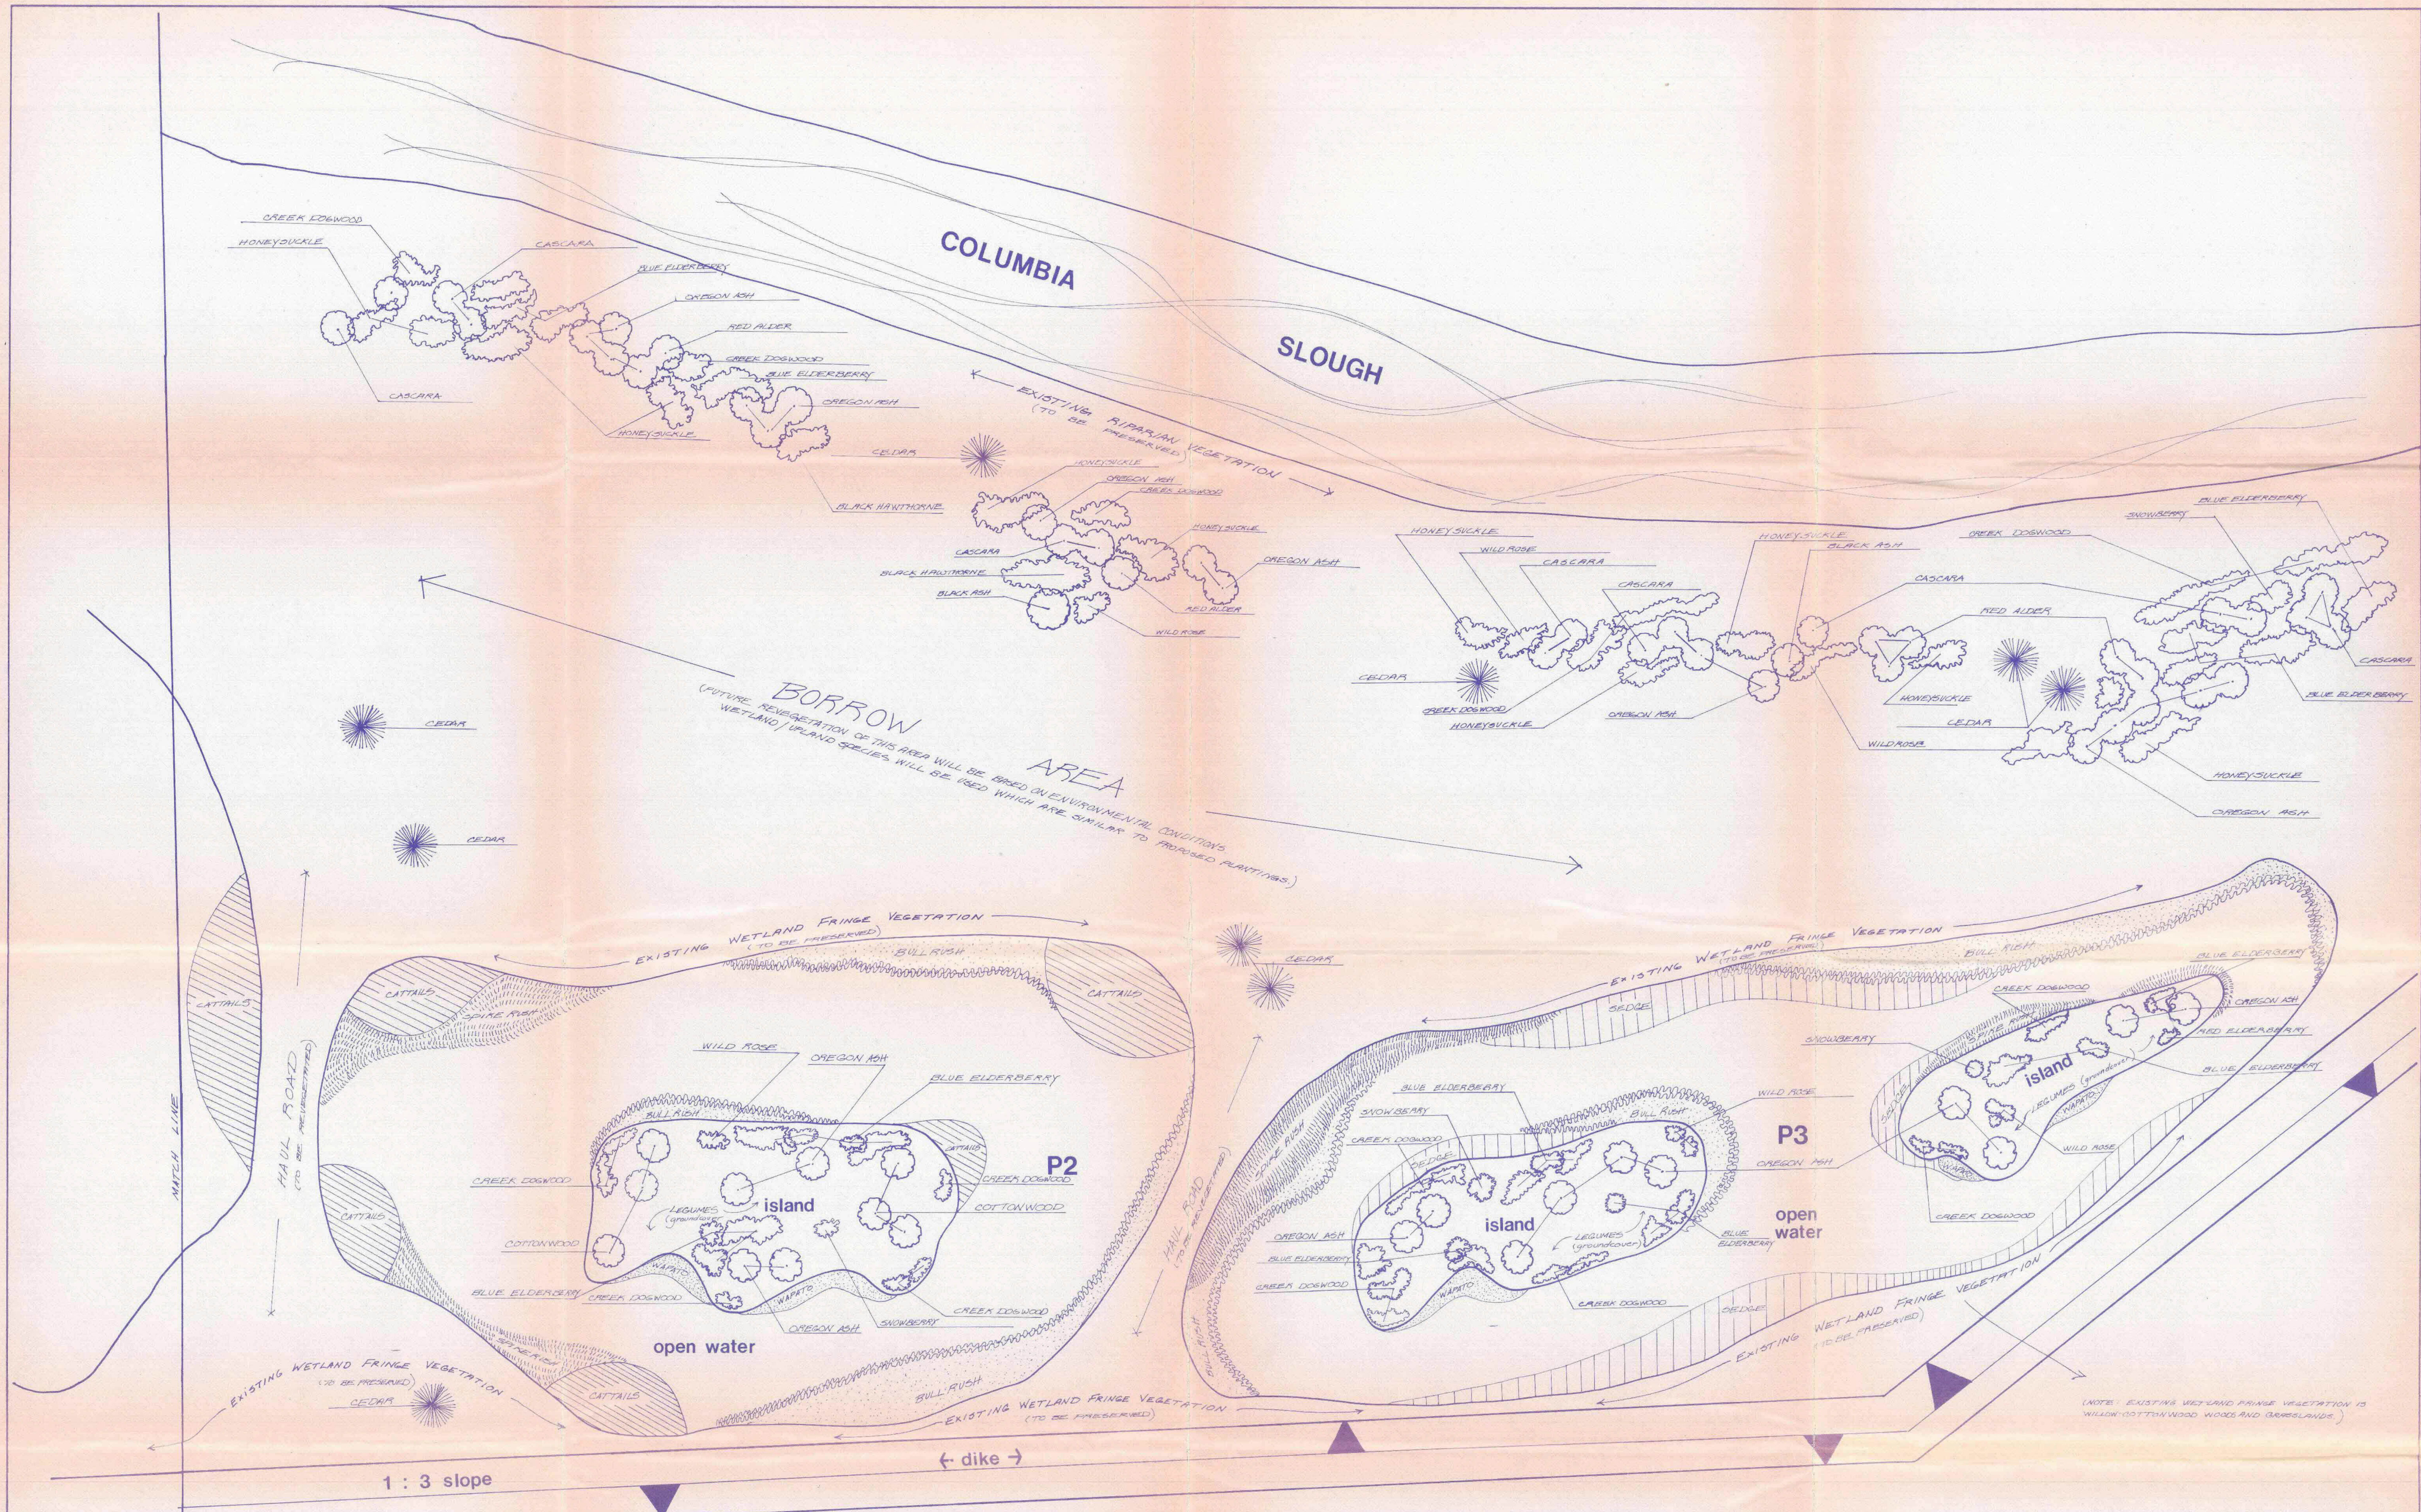

NO. DATE BY REVISIONS CK'D APP'V'D NO. DATE BY REVISIONS CK'D APP'V'D											PORT OF PORTLAND PORTLAND, OREGON PROJECT MANAGER		DESIGNED BY: Donna Robinson DRAWN BY: Donna Robinson CHECKED BY: Rellie Montoya DATE: 8/29/88 SCALE: 1" = 50' 0"		RIVERGATE INDUSTRIAL DISTRICT RAMSEY LAKE MITIGATION PONDS SUBMITTED BY: _____ MANAGER, PLANNING		DRAWING NO. RG88-33 1/2	