

# Urban Water Works

July 2004


Grading Plan Scale: 1/4"=1'-0"



Ann Baker, Landscape Architect  
 Erin Middleton, Project Manager, Urban Waterworks  
 Drawn By: Amy Jack, BArch, MLA

Sheet  
**L1**

NOTE:  
 FIELD CHECK ALL  
 DIMENSIONS & LAYOUT  
 PRIOR TO CONSTRUCTION

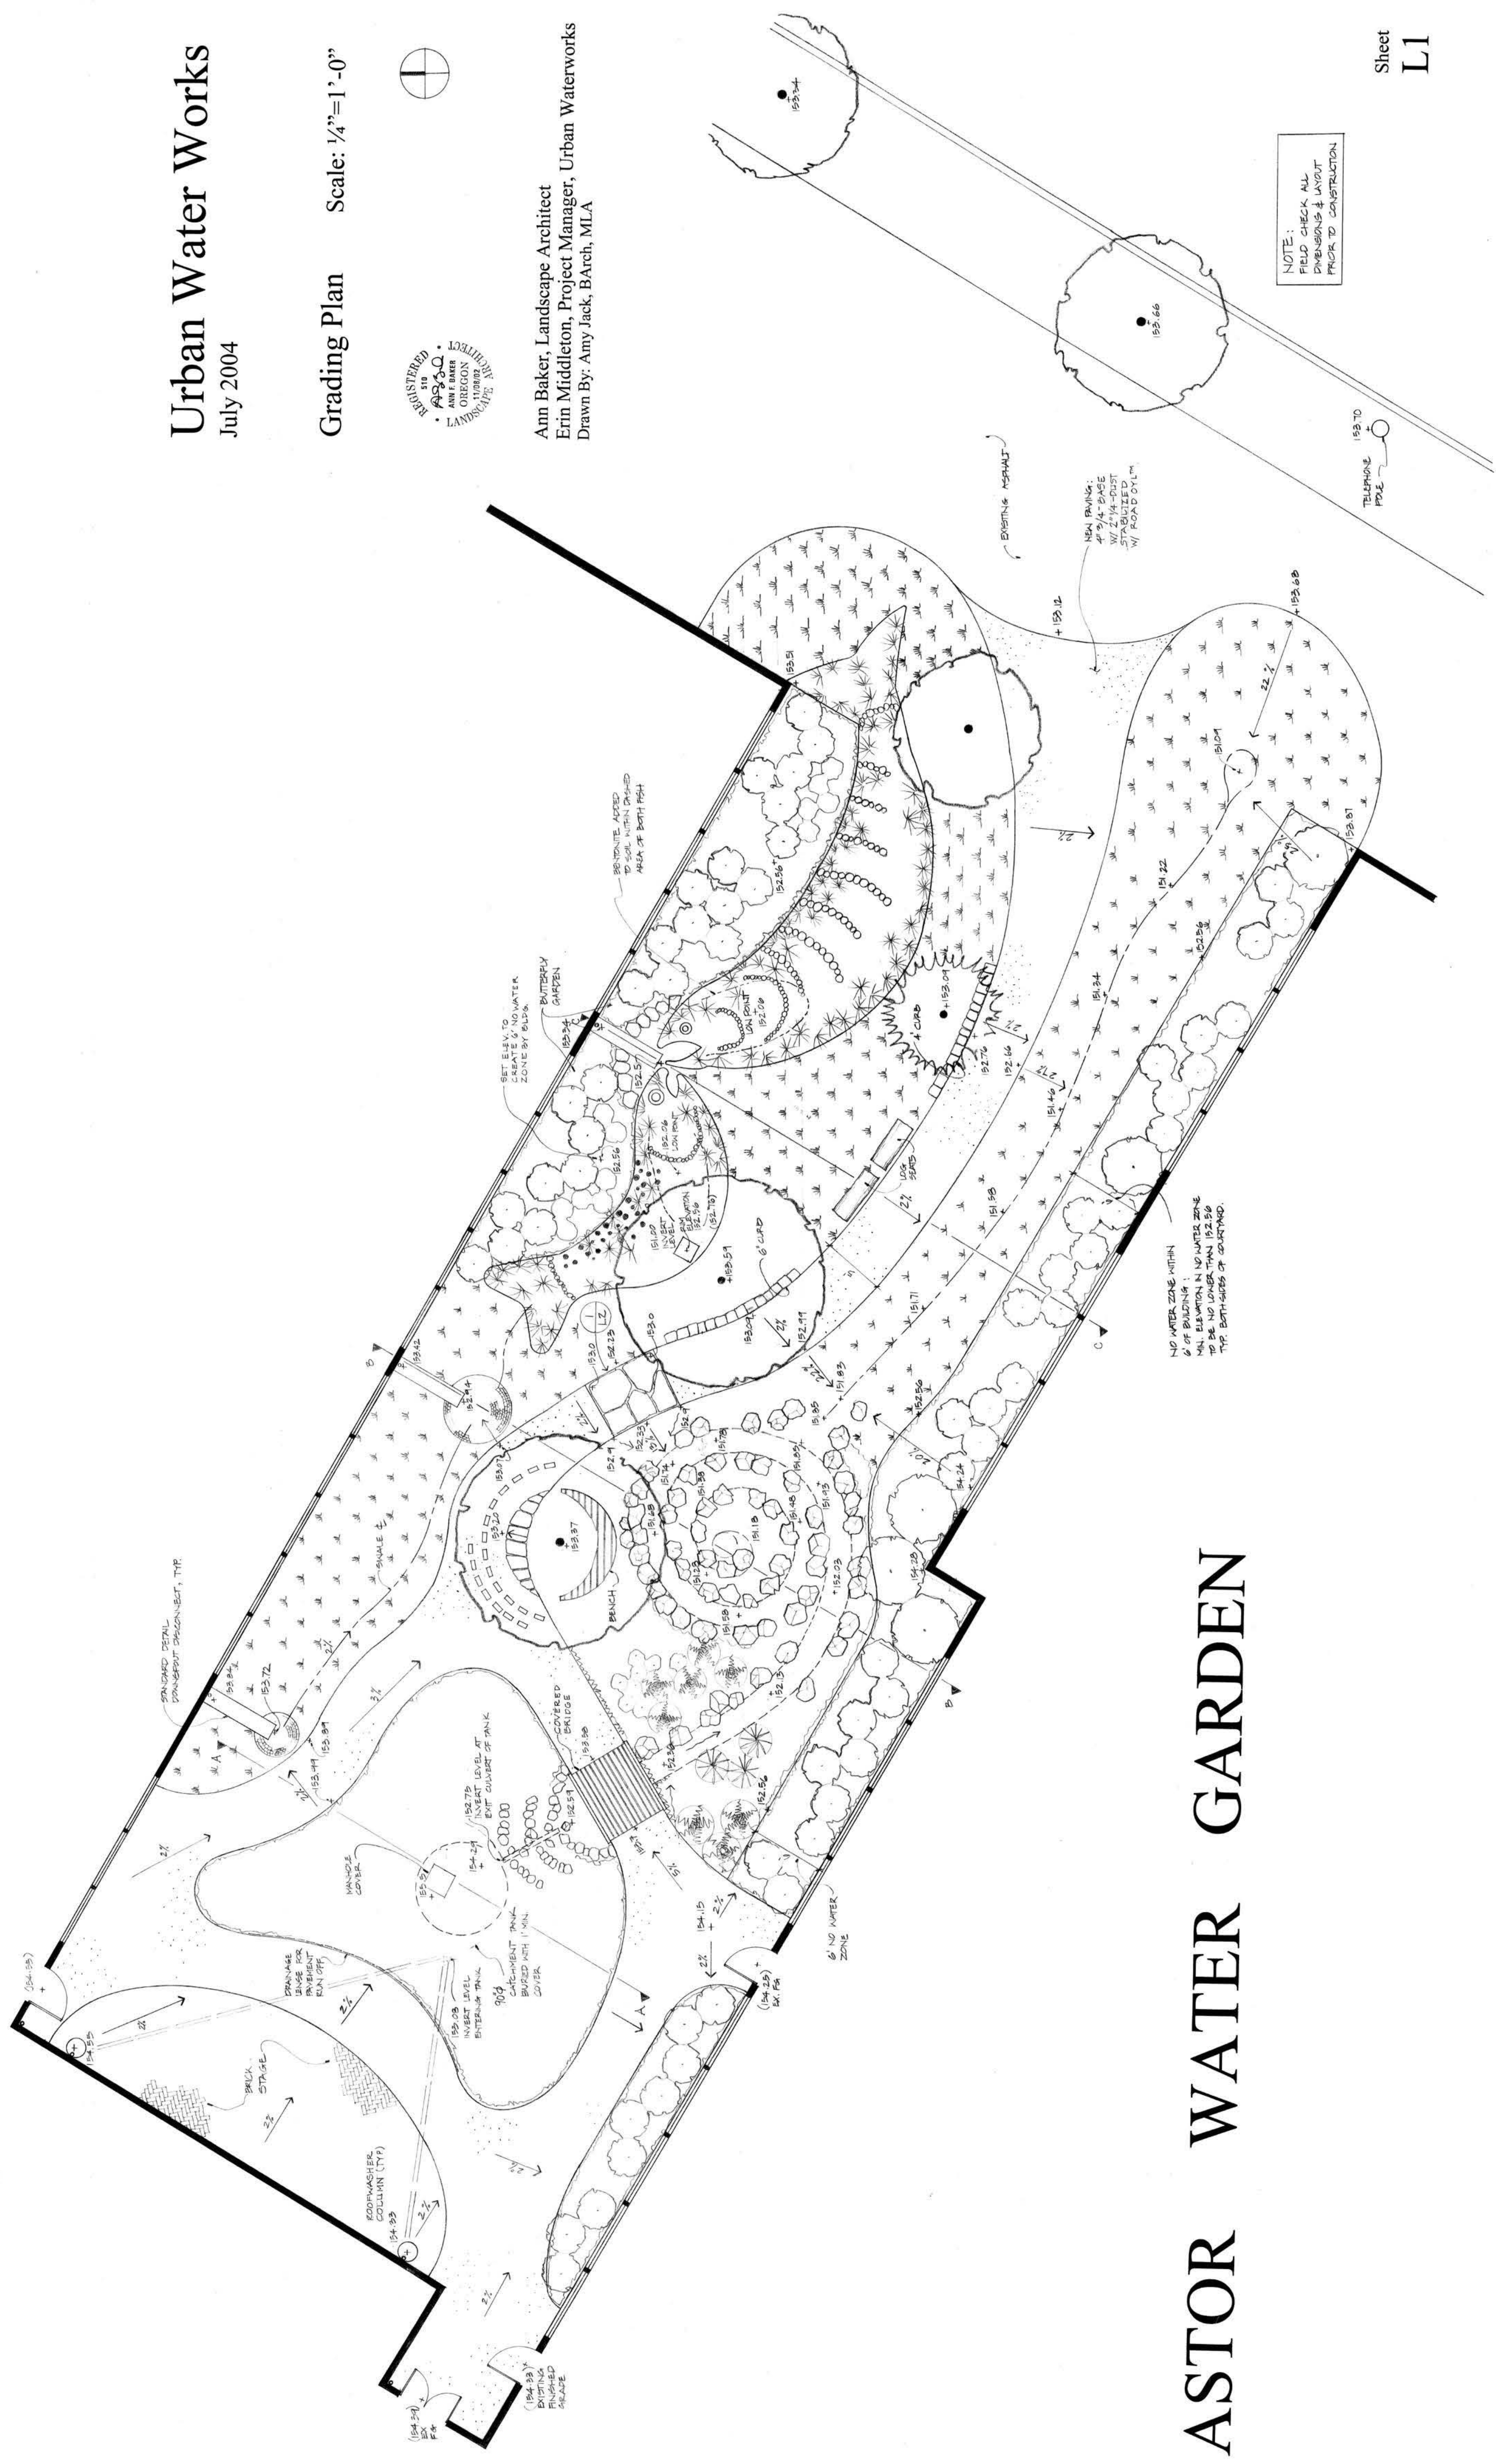

# ASTOR WATER GARDEN

# Urban Water Works

July 2004


Grading Plan Scale: 1/4"=1'-0"



Ann Baker, Landscape Architect  
 Erin Middleton, Project Manager, Urban Waterworks  
 Drawn By: Amy Jack, BArch, MLA

Sheet  
**L1**

NOTE:  
 FIELD CHECK ALL  
 DIMENSIONS & LAYOUT  
 PRIOR TO CONSTRUCTION

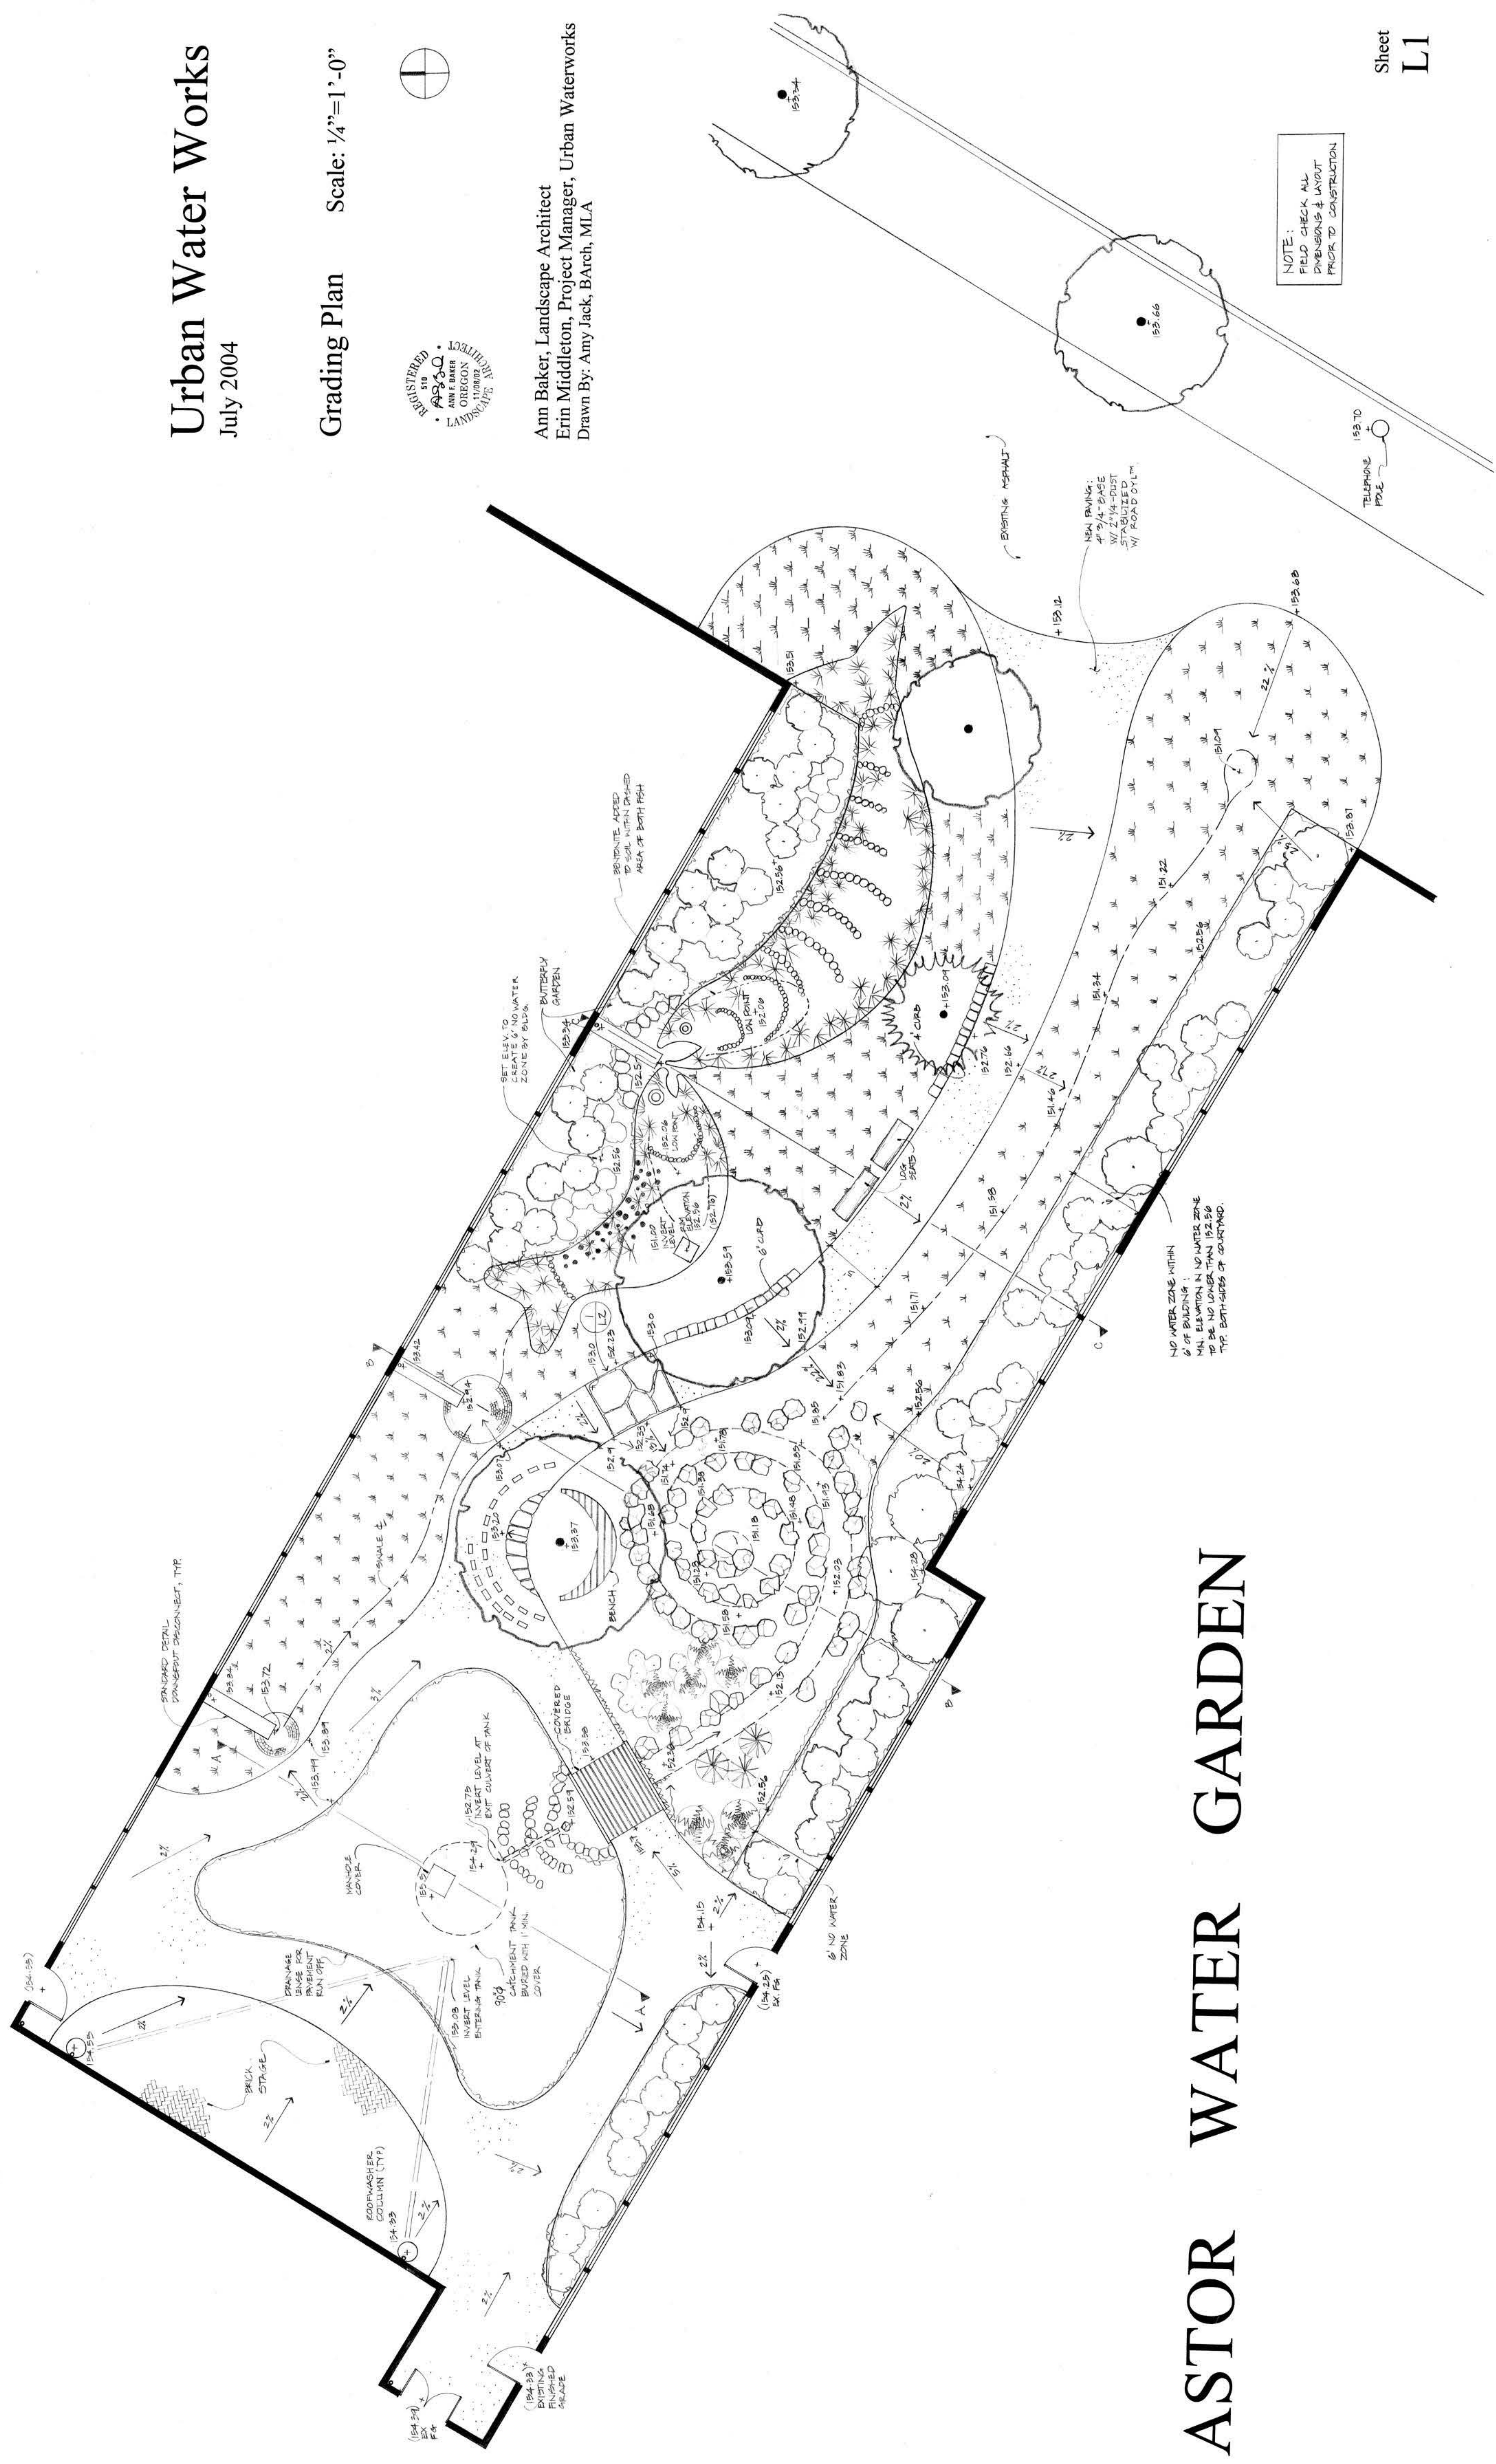

# ASTOR WATER GARDEN

Astor Water  
Garden



Astor Water  
Garden









































10



11

Kishpaugh

Camp











10

Kishpaugh



East Courtyard Flood Damage  
Auto E2 Rooftop  
Auto E2 Inlet

1 inch equals 3.76 feet



0  
Kishpaugh



11

Kishpaugh

Camp

















